

MARKET *to* RIVERBANK

Pitt Street Concept Design

July 2023



CONNECTING
OUR CITY

The Market to Riverbank project is a joint venture between Adelaide City Council and Renewal SA's Vibrant Adelaide initiative.



RenewalSA
people • partnerships • progress



PITT STREET


Concept Design

*The Upgrade of Pitt Street is the final section of the Market to Riverbank link:
A series of connected laneways linking the Adelaide Central Market and the
Riverbank, promoting economic vitality and enhancing each street's unique
character.*

*The vision for Pitt Street is to create a comfortable, accessible street, by calming
traffic and providing a safe, pedestrian-friendly environment, rejuvenating the
street and providing the opportunities for street activation such as outdoor
dining and events.*

PITT STREET

Concept Design - Plan

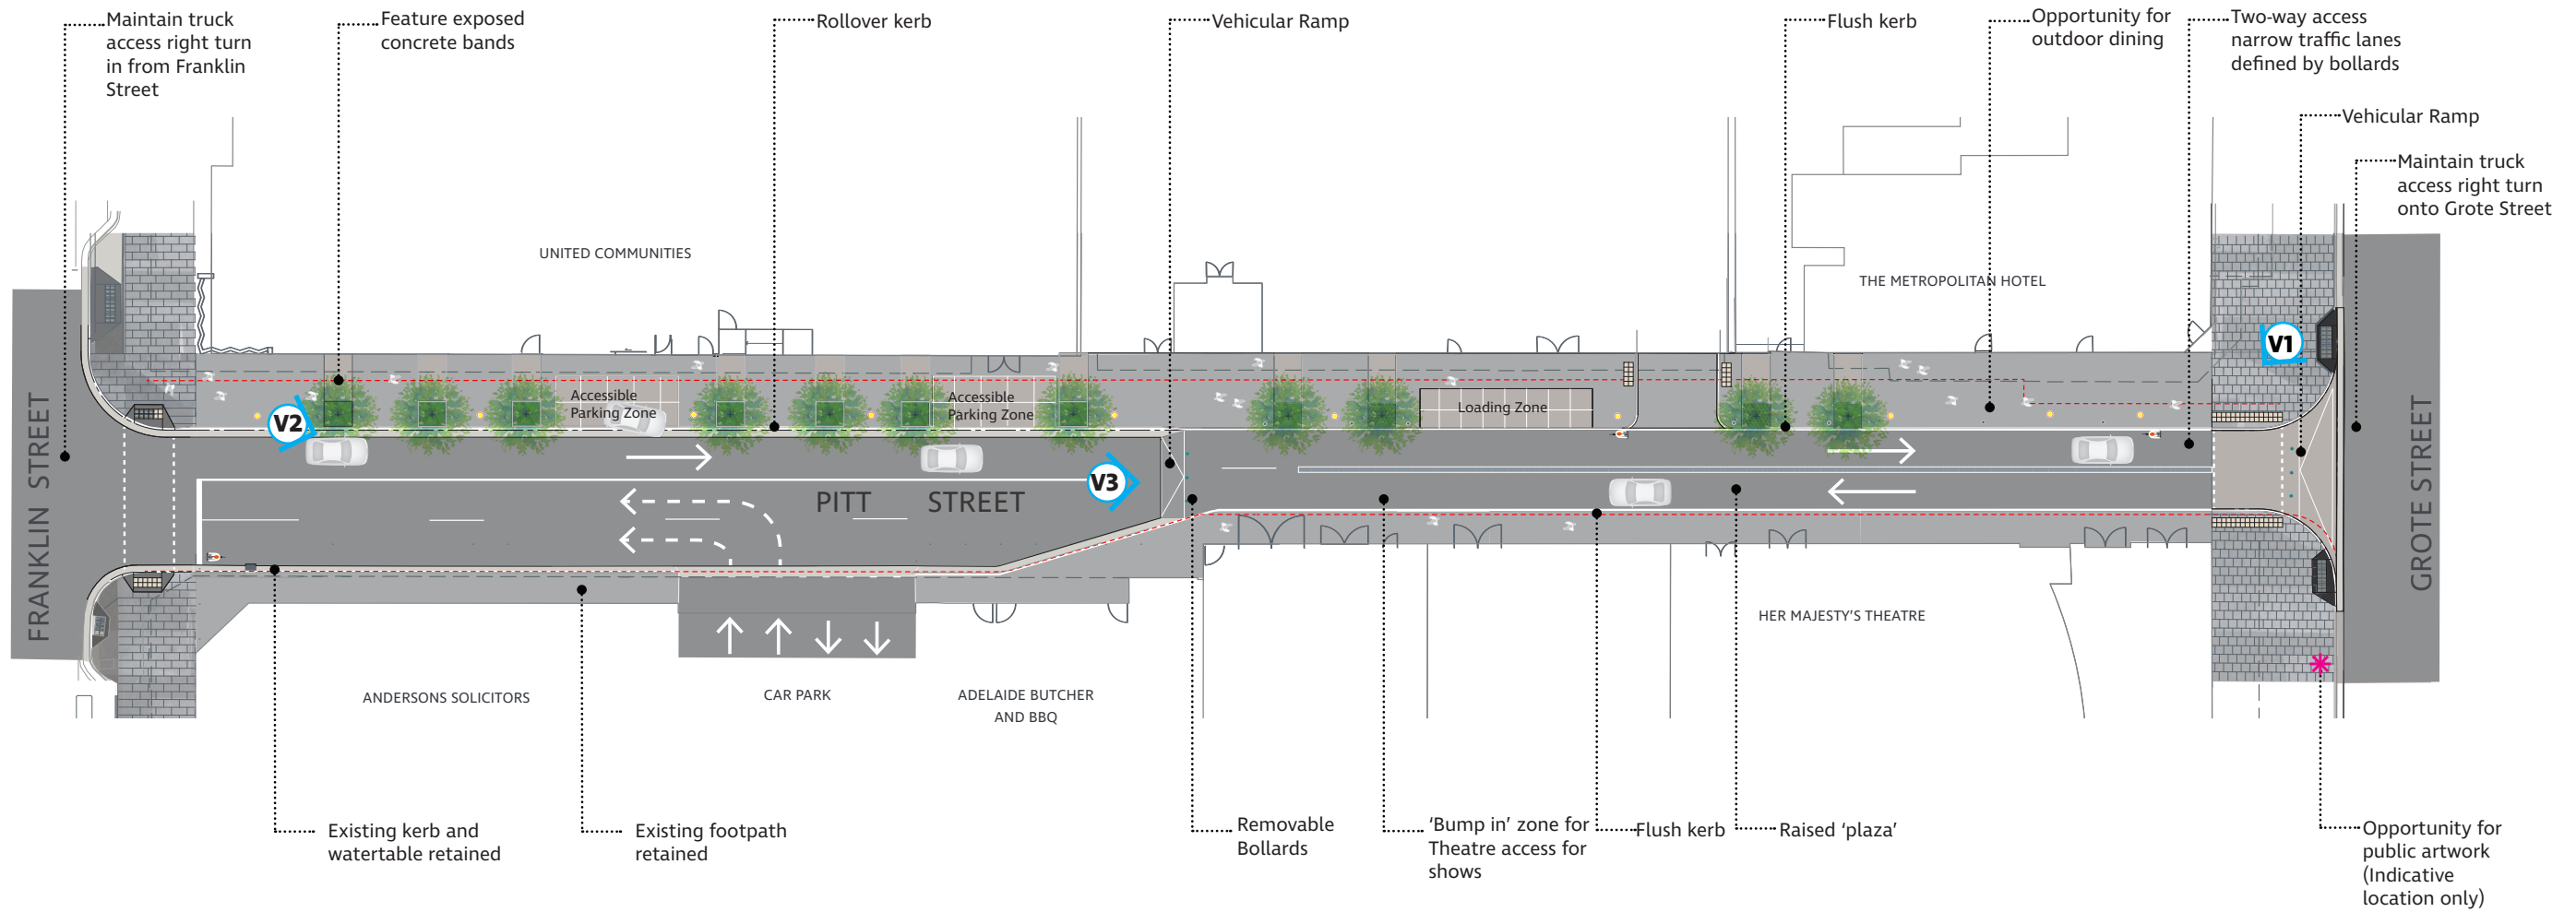

LEGEND

- New tree planting with understorey planting
- Existing kerb alignment
- Drainage grate
- Existing building awning
- Bollards (indicative only)
- Light poles (indicative only)
- Removable bollards (indicative only)


V2 View 1, View 2, View 3
See Artist's Impressions on pages 4-7




CONNECTING OUR CITY

PITT STREET


Concept Design - Detail Plan and Sections

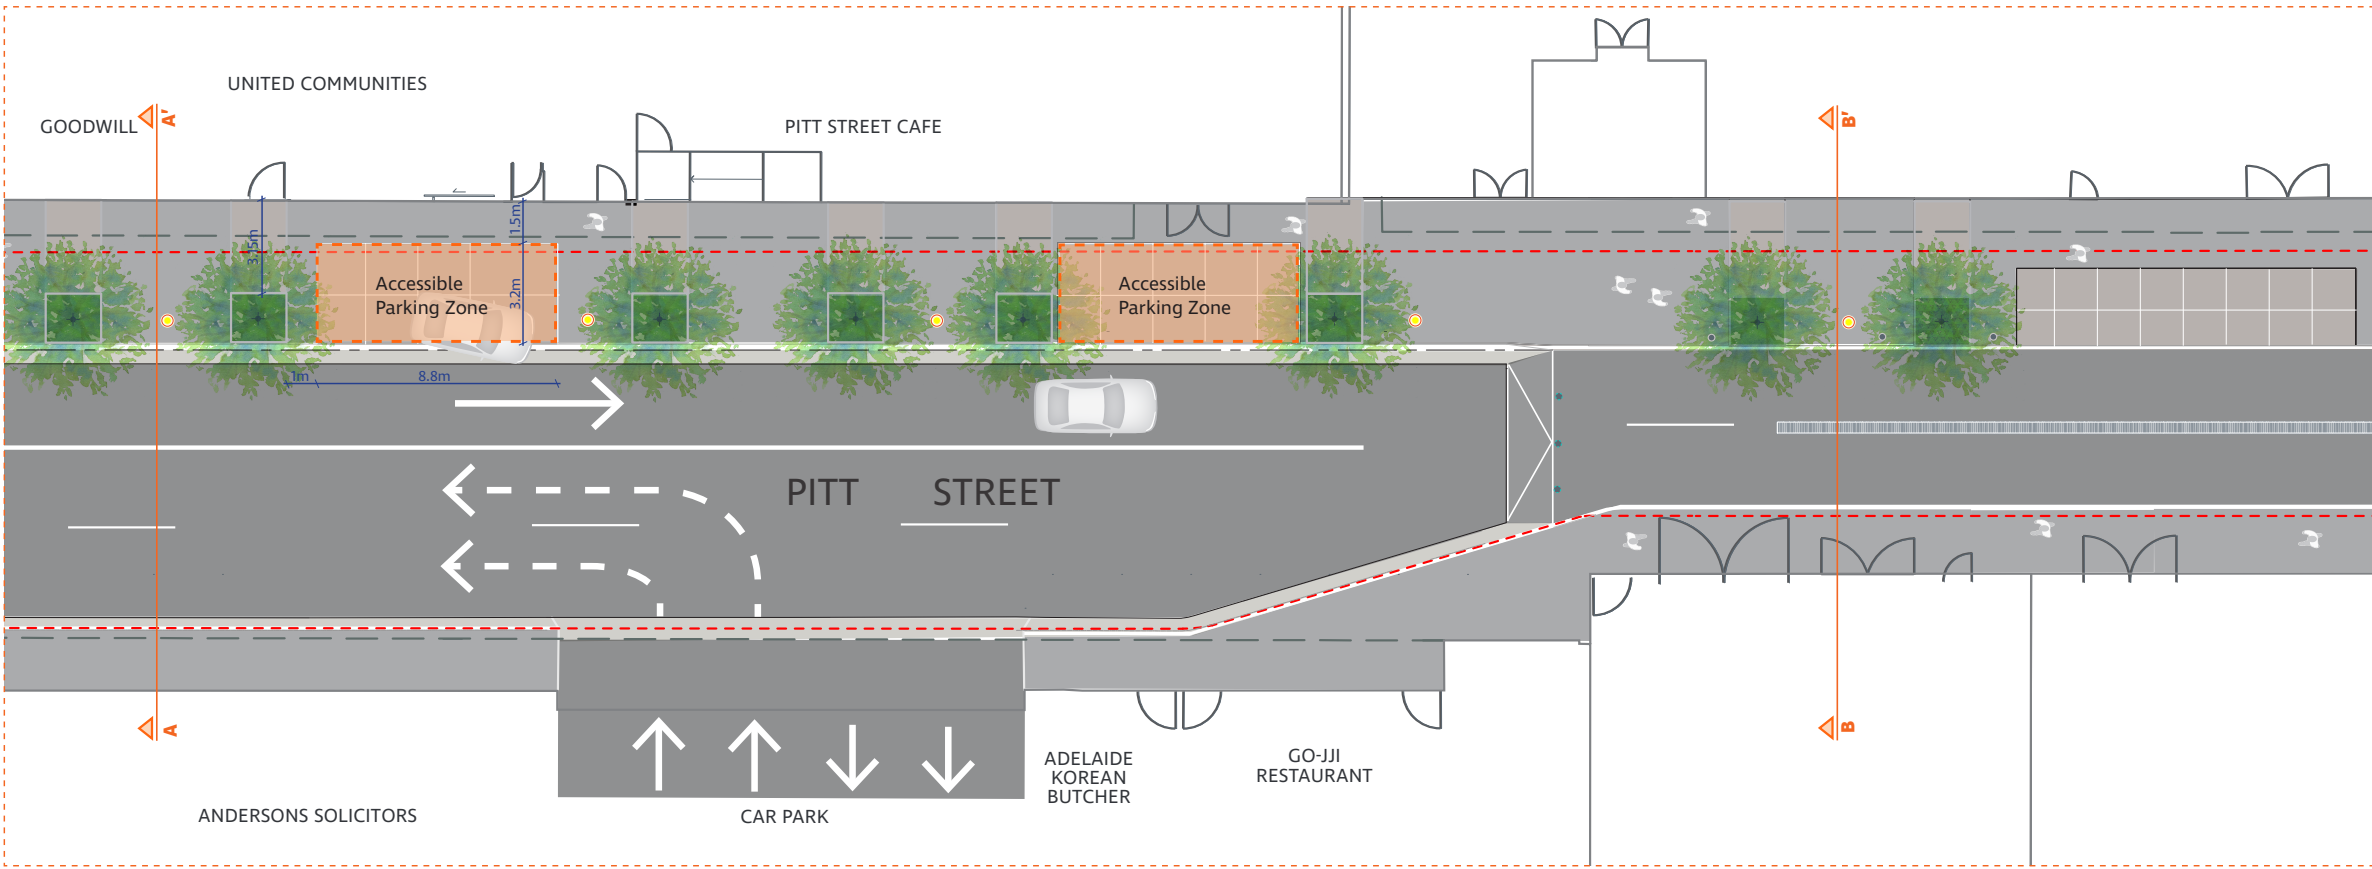

⊕ Not to Scale

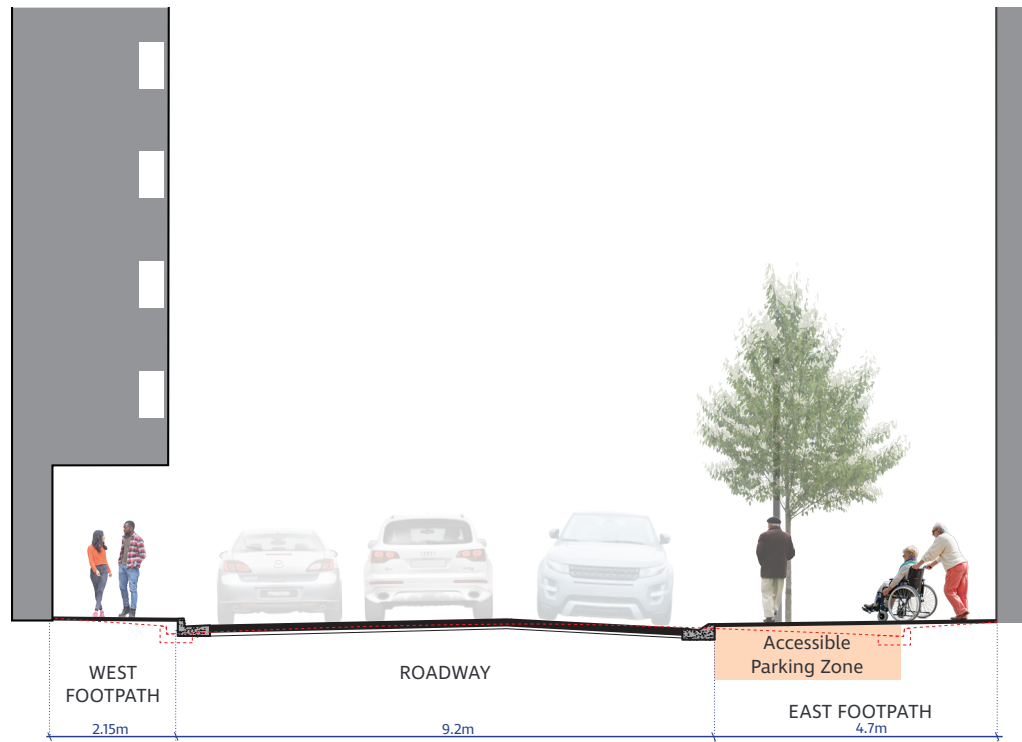

Section AA' Looking North
N.T.S

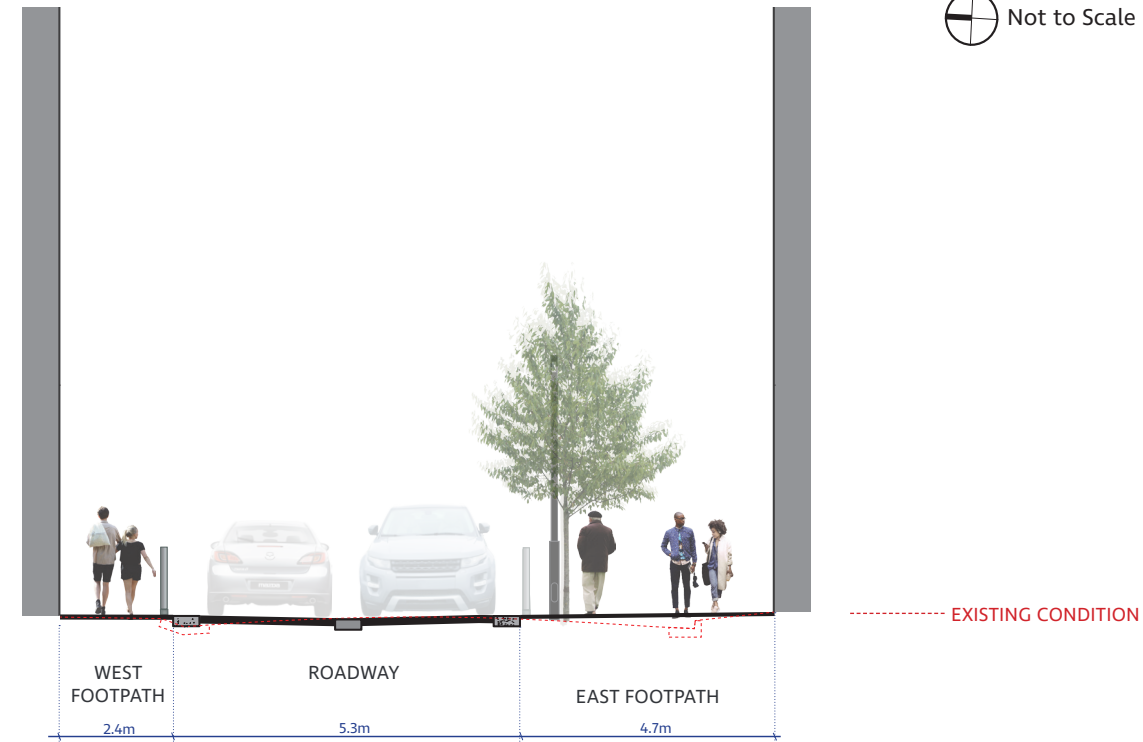

Section BB' Looking North - 'Plaza'(at-grade)
N.T.S

PITT STREET

Concept Design - Artist's Impression



to
**MARKET to
RIVERBANK**



CONNECTING
OUR CITY

PITT STREET

Concept Design - Artist's Impression



to
**MARKET
RIVERBANK**



**CONNECTING
OUR CITY**

PITT STREET

Concept Design - Artist's Impression - *Day-to-Day*



to
**MARKET
RIVERBANK**



**CONNECTING
OUR CITY**

PITT STREET

Concept Design - Artist's Impression - Activation



to
**MARKET
RIVERBANK**



**CONNECTING
OUR CITY**