

# VICTORIA PARK (PAKAPAKANTHI)

NEW WATER JUMP  
CONCEPT PROPOSAL

ADELAIDE EQUESTRIAN FESTIVAL

DECEMBER 2025



# CONCEPT

## WATER JUMP PROPOSAL

### LEGEND

- ❶ PROPOSED NEW WATER JUMP CONCEPT - PROPOSED WATER FEATURE IDEALLY LOCATED AT THE BASE OF THE EXISTING EMBANKMENT
- ❷ BITUMEN RUNNING TRACK
- ❸ PROPOSED TEMPORARY GRANDSTAND AREA
- ❹ PROPOSED BROADCAST AREA
- ❺ INDICATIVE POP-UP FOOD/SHOPPING AREA
- ❻ INDICATIVE SPECTATOR EMBANKMENT AREA TO UTILISE FILL ON SITE
- ❼ INDICATIVE WATER JUMP EMBANKMENT AREA TO UTILISE FILL ON SITE
- ❽ INDICATIVE WATER INLET POINT. NON POTABLE WATER ONLY REQUIRED
- ❾ INDICATIVE WATER OUTLET POINT. CONNECT TO SUBSURFACE DRAINAGE FOR OUTLET TO EXISTING OVERLAND STORMWATER DRAINAGE SYSTEM

--- XC COURSE UP TO CCI5\* LEVEL





# PRECEDENTS IMAGES

## WATER JUMP PROPOSAL



IMAGES OF THE 'ICE POND' AT CHATSWORTH, UK. TAKEN FROM THE SAME ANGLE, THESE IMAGES SHOW THE JUMP DURING COMPETITION, AND OUT OF COMPETITION. WHEN NOT IN USE, THE WATER JUMP PRESENTS AS A TURFED DEPRESSION IN THE LANDSCAPE.

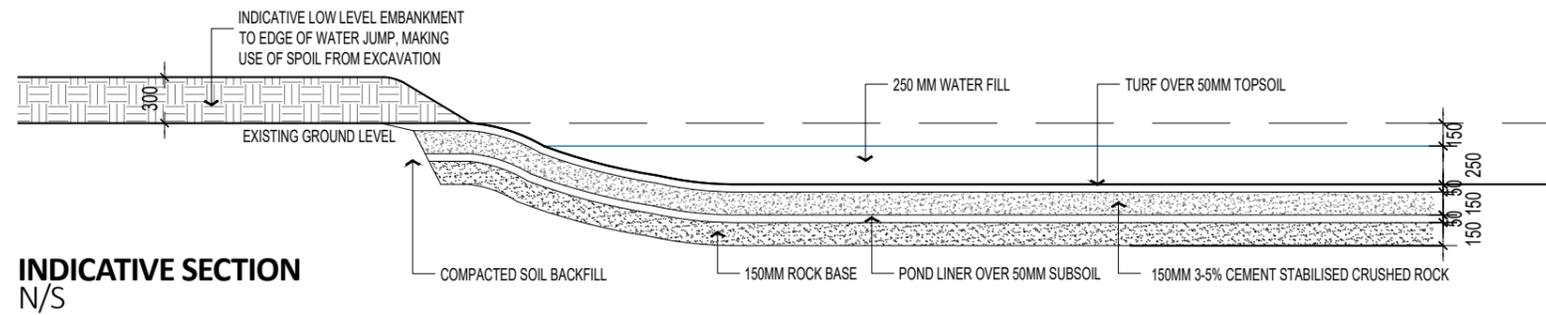

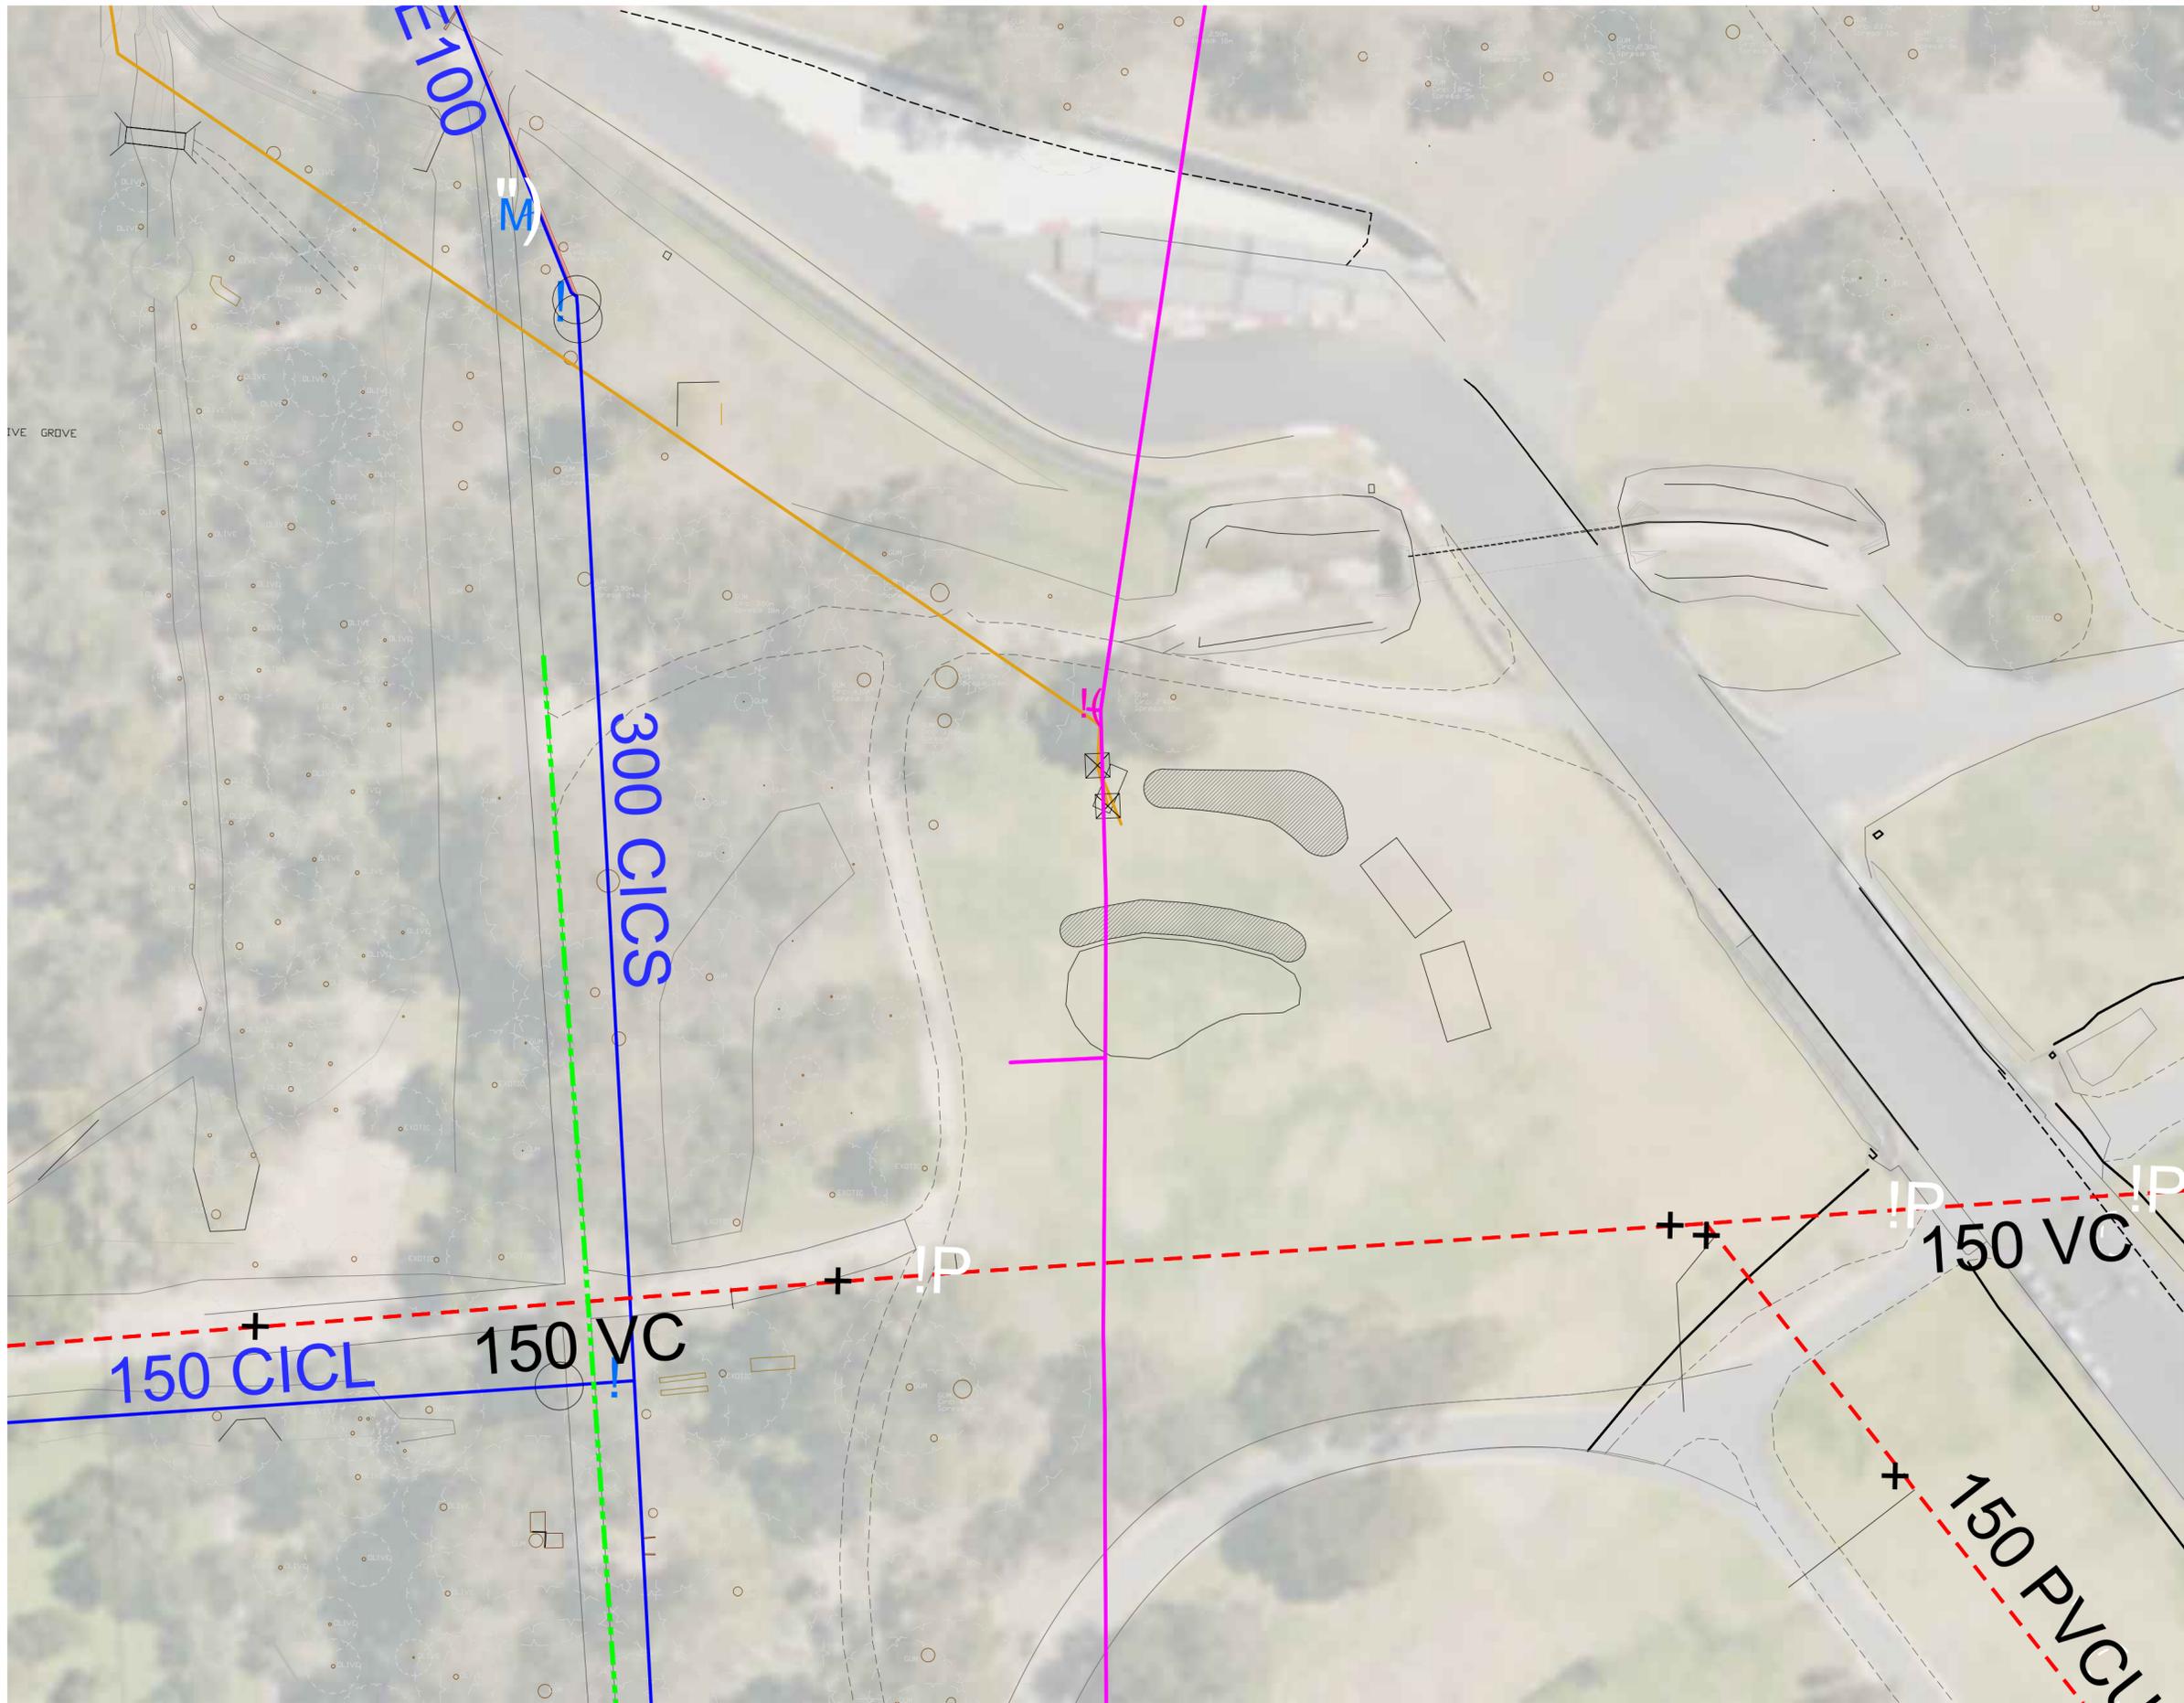

# LEGEND

- RECYCLED WATER RETICULATION
- - - WASTEWATER RETICULATION
- WATER RETICULATION
- OPTUS UNDERGROUND IOF CABLE
- OPTUS MANHOLE / PIT
- - - LIGHT COLUMNS

ISSUE	COMMENTS	DATE
P1	ISSUED FOR REVIEW	28.11.2025

**Luke Jones Architects**  
 Level 1, 182 Gilles Street  
 Adelaide, South Australia 5000  
 0400 448 897  
 lj@lukejonesarchitects.com.au  
 www.lukejonesarchitects.com.au

## SKETCH

PROPOSED  
**NEW WATER JUMP**

VICTORIA PARK  
 ADELAIDE, SA, 5000  
 FOR  
 ADELAIDE 3DE

LOCATION PLAN  
 ISSUE NO: **P1**

DATE: NOV 2025 PAPER SIZE: A2 SCALE: 1:200  
 Do not scale off drawings; check all dimensions on site. Contractor to verify all dimensions and levels prior to commencing the works. Report all discrepancies to the Architect for direction.  
 DRAWING NO:

# SERVICES PLAN

SCALE 1:500