


VICTORIA PARK (PAKAPAKANTHI)

NEW WATER JUMP
CONCEPT PROPOSAL

ADELAIDE EQUESTRIAN FESTIVAL

DECEMBER 2025

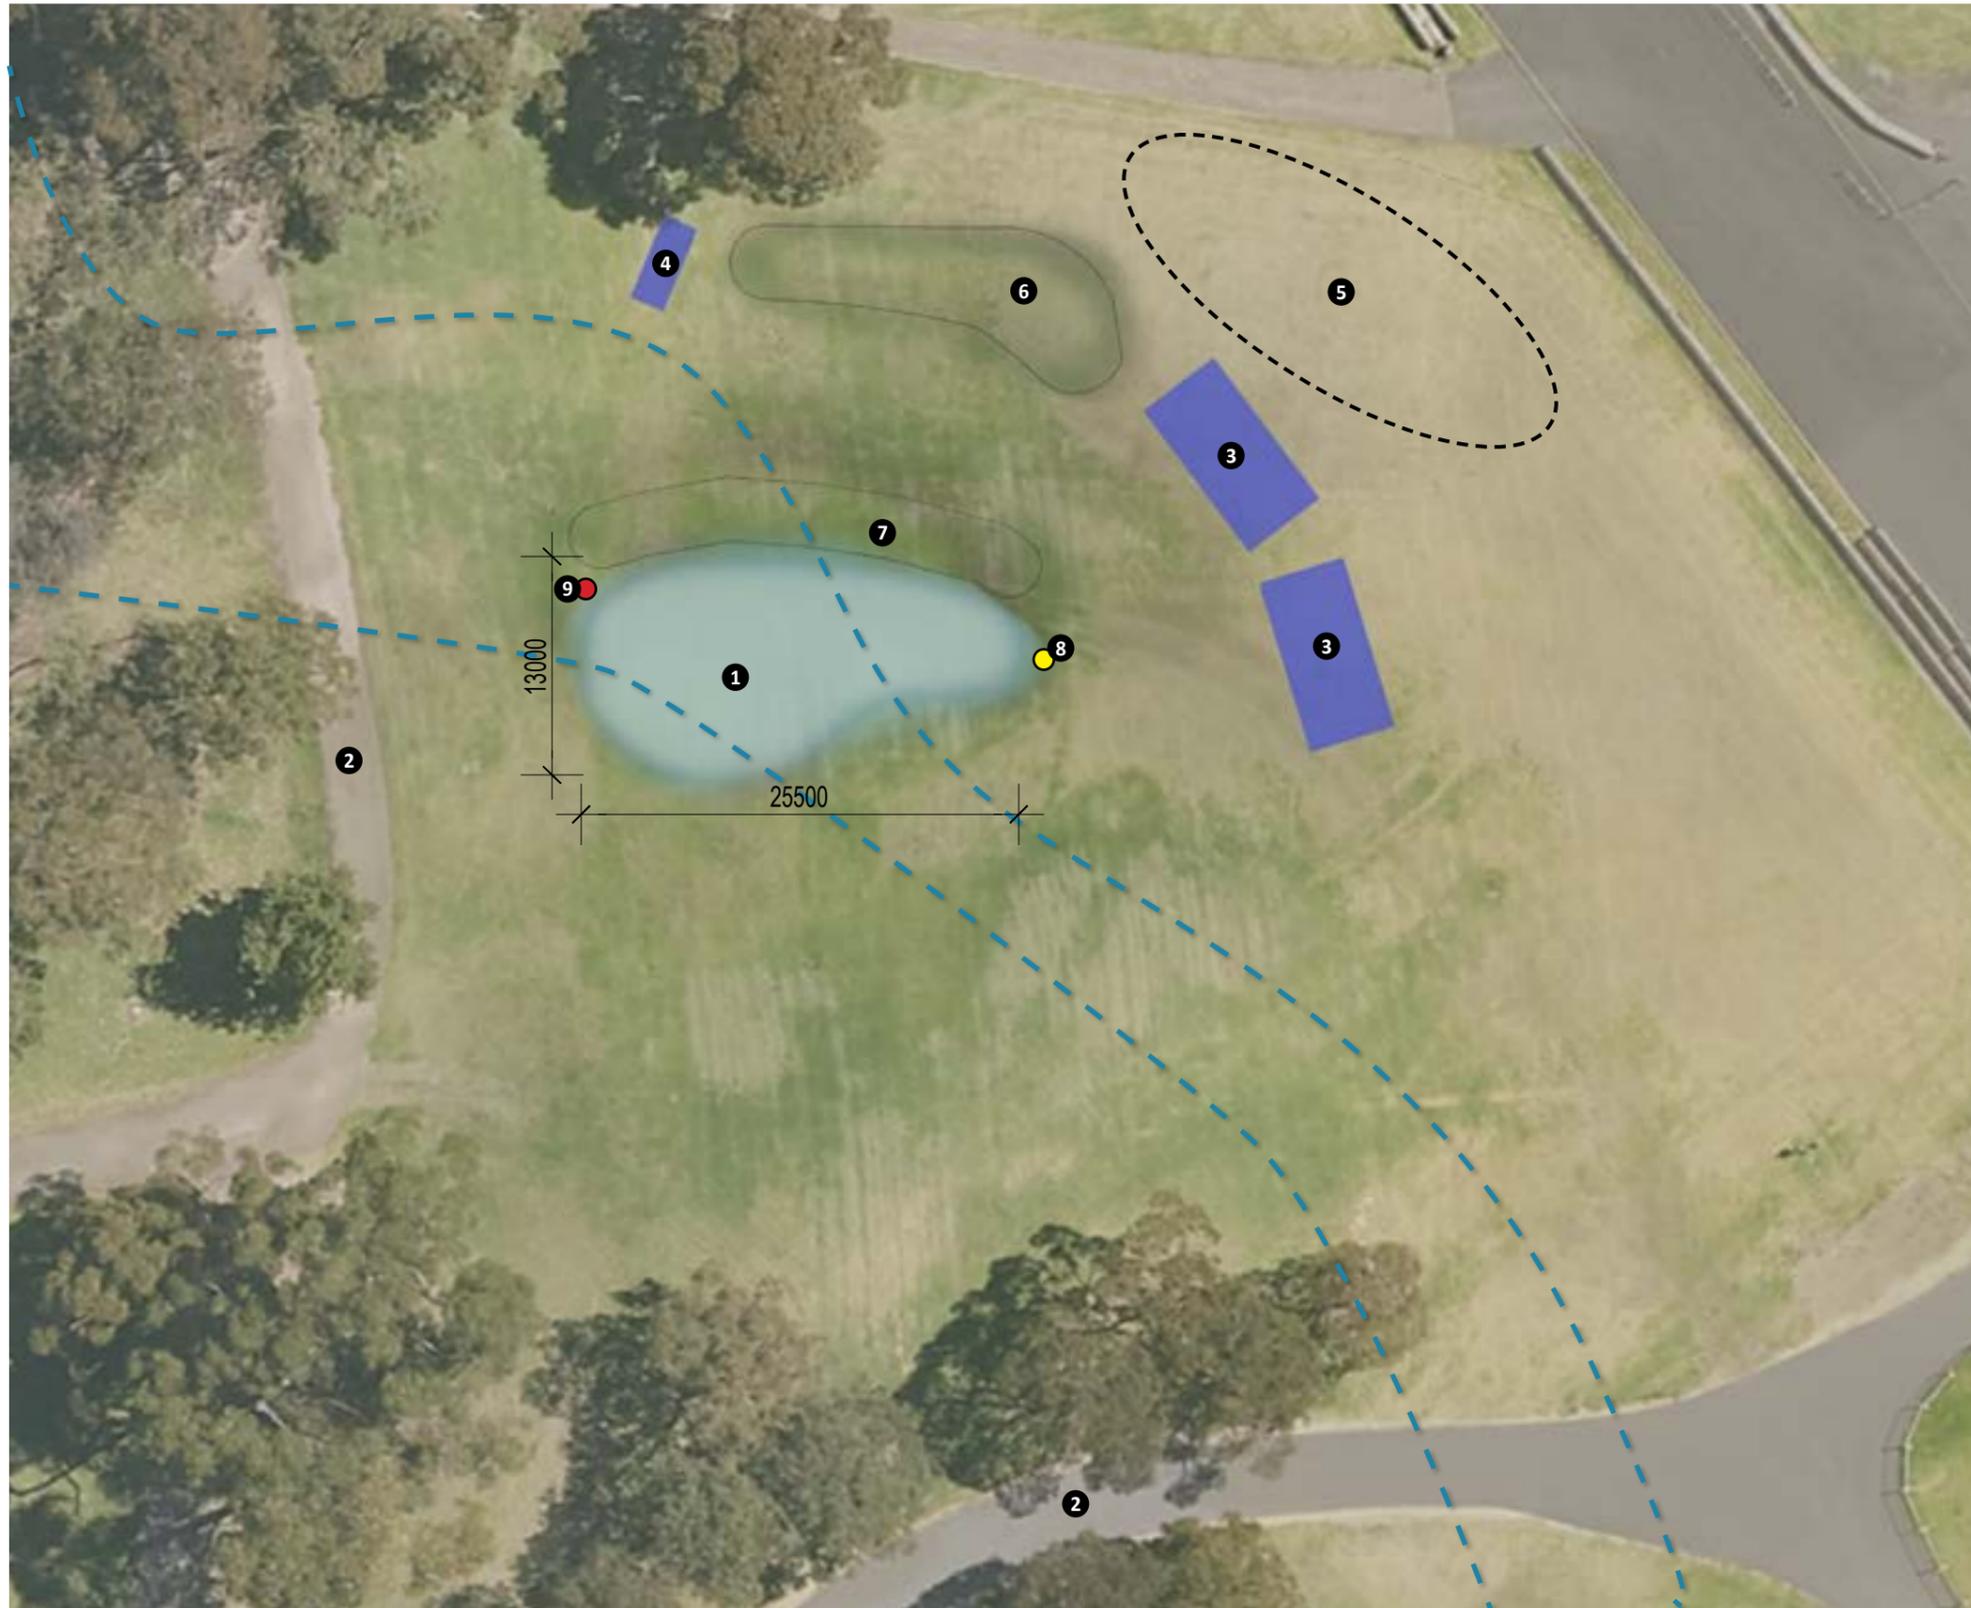

CONCEPT

WATER JUMP PROPOSAL

LEGEND

- 1 PROPOSED NEW WATER JUMP CONCEPT - PROPOSED WATER FEATURE IDEALLY LOCATED AT THE BASE OF THE EXISTING EMBANKMENT
- 2 BITUMEN RUNNING TRACK
- 3 PROPOSED TEMPORARY GRANDSTAND AREA
- 4 PROPOSED BROADCAST AREA
- 5 INDICATIVE POP-UP FOOD/SHOPPING AREA
- 6 INDICATIVE SPECTATOR EMBANKMENT AREA TO UTILISE FILL ON SITE
- 7 INDICATIVE WATER JUMP EMBANKMENT AREA TO UTILISE FILL ON SITE
- 8 INDICATIVE WATER INLET POINT. NON POTABLE WATER ONLY REQUIRED
- 9 INDICATIVE WATER OUTLET POINT. CONNECT TO SUBSURFACE DRAINAGE FOR OUTLET TO EXISTING OVERLAND STORMWATER DRAINAGE SYSTEM

--- XC COURSE UP TO CCI5* LEVEL





PRECEDENTS IMAGES

WATER JUMP PROPOSAL



IMAGES OF THE 'ICE POND' AT CHATSWORTH, UK. TAKEN FROM THE SAME ANGLE, THESE IMAGES SHOW THE JUMP DURING COMPETITION, AND OUT OF COMPETITION. WHEN NOT IN USE, THE WATER JUMP PRESENTS AS A TURFED DEPRESSION IN THE LANDSCAPE.

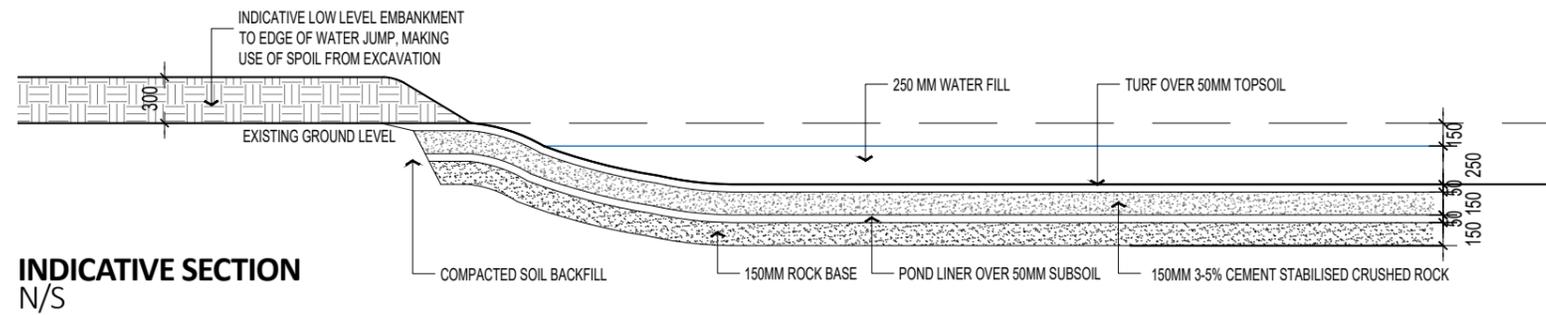

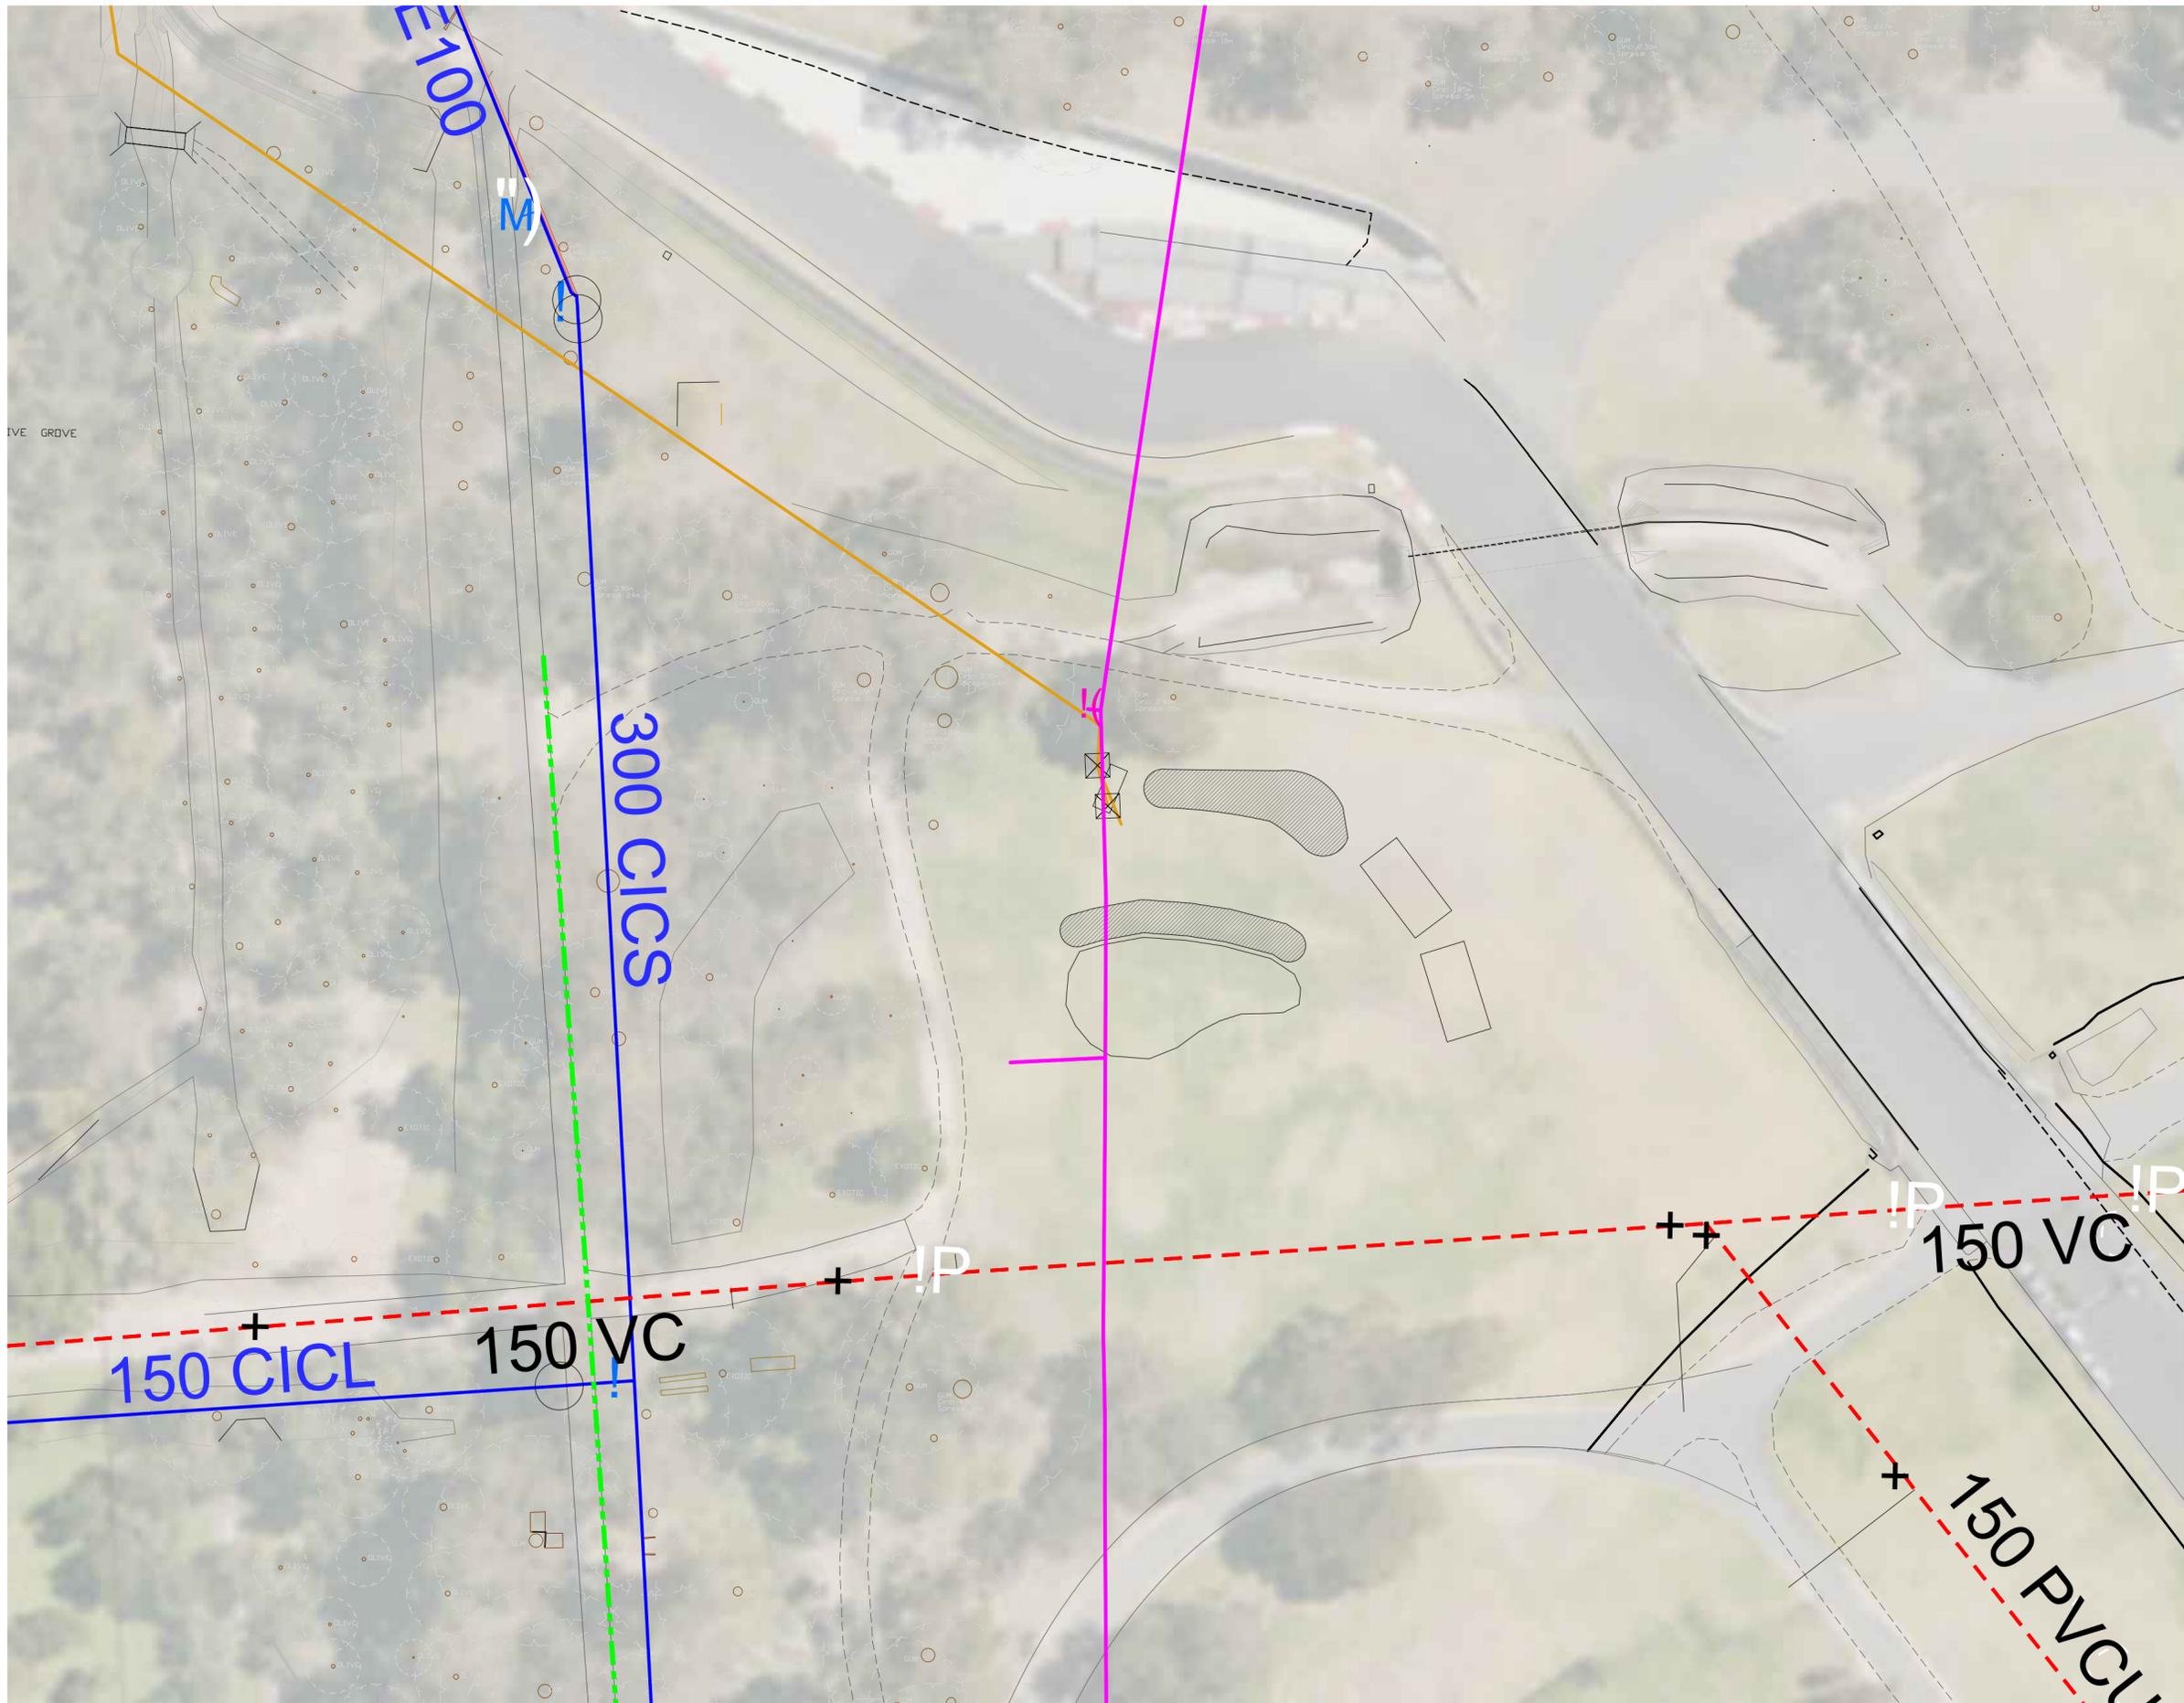

LEGEND

- RECYCLED WATER RETICULATION
- - - WASTEWATER RETICULATION
- WATER RETICULATION
- OPTUS UNDERGROUND IOF CABLE
- OPTUS MANHOLE / PIT
- - - LIGHT COLUMNS

ISSUE	COMMENTS	DATE
P1	ISSUED FOR REVIEW	28.11.2025

Luke Jones Architects
 Level 1, 182 Gilles Street
 Adelaide, South Australia 5000
 0400 448 897
 lj@lukejonesarchitects.com.au
 www.lukejonesarchitects.com.au

SKETCH

PROPOSED
NEW WATER JUMP

VICTORIA PARK
 ADELAIDE, SA, 5000
 FOR
 ADELAIDE 3DE

LOCATION PLAN

DATE: NOV 2025 PAPER SIZE: A2 SCALE: 1:200 ISSUE NO: **P1**

Do not scale off drawings; check all dimensions on site. Contractor to verify all dimensions and levels prior to commencing the works. Report all discrepancies to the Architect for direction.

DRAWING NO:

SERVICES PLAN

SCALE 1:500