


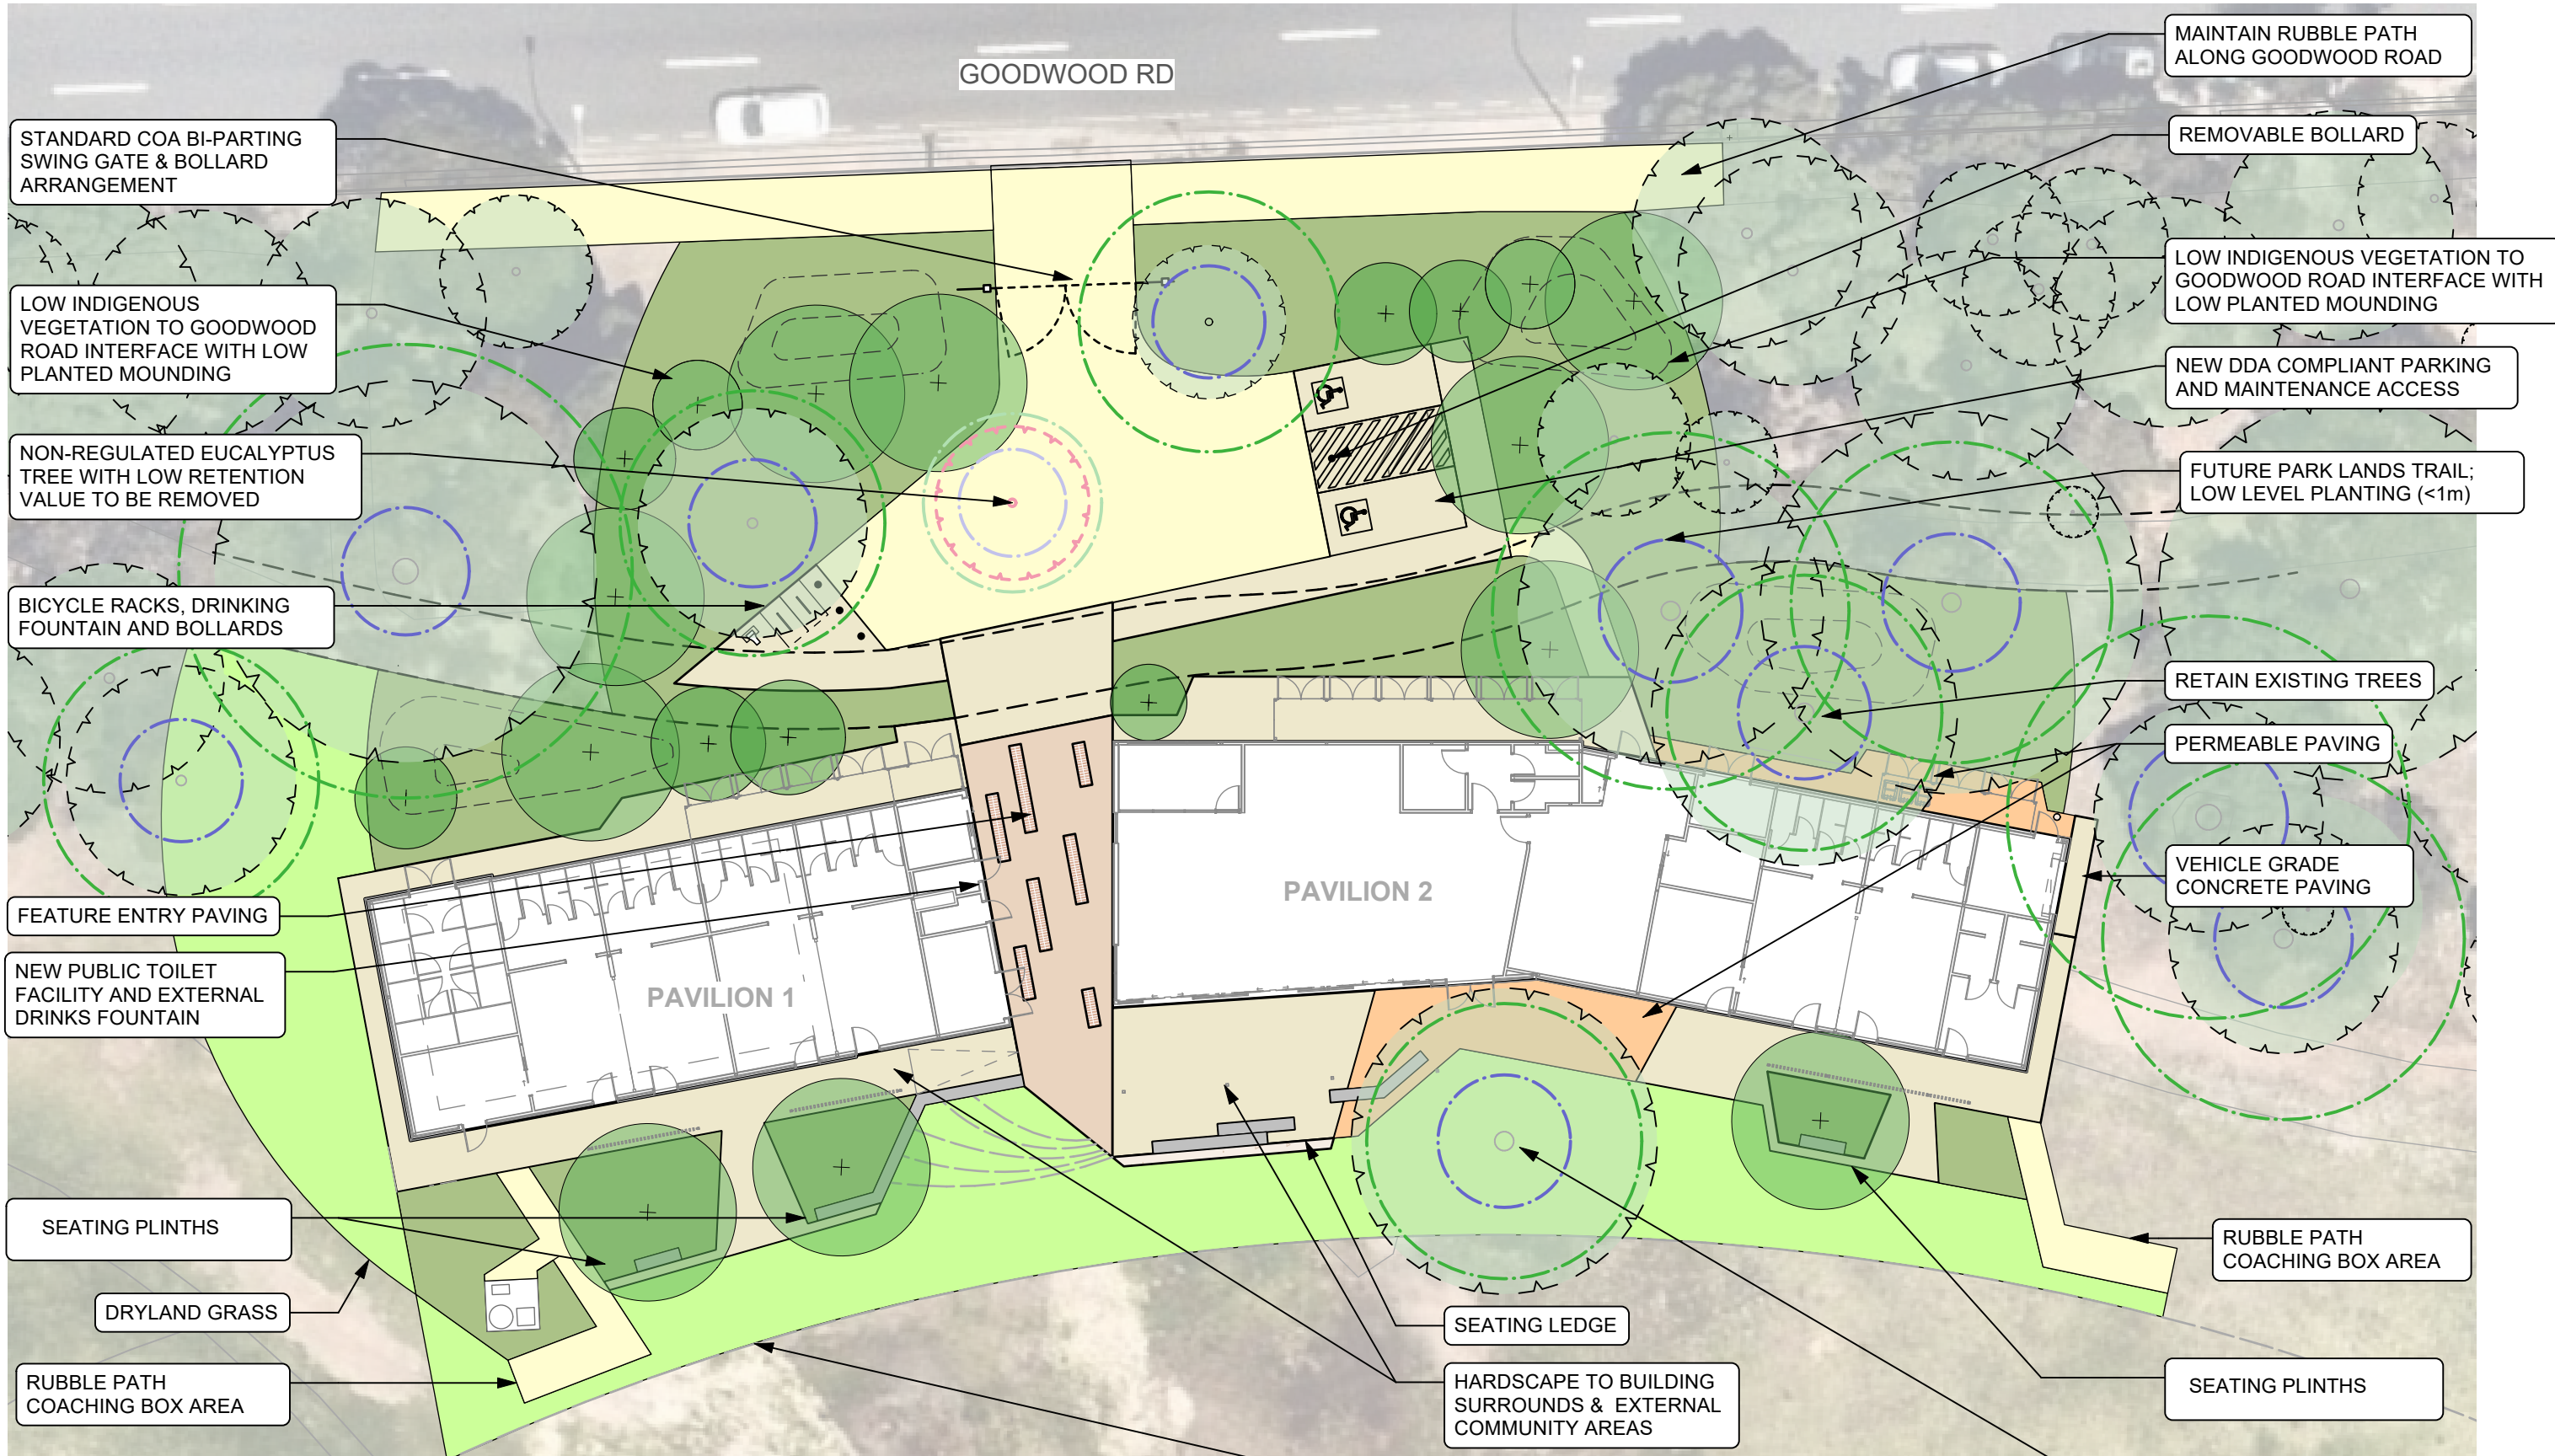


LEGEND

	EXPOSED AGGREGATE CONCRETE		CONCRETE UNIT PAVING WITH BRICK FEATURE BANDING		BRICK CLAD CONCRETE SEATING WALL
	CEMENT TREATED COMPACTED RUBBLE		GARDEN BED		PROPOSED TREE
	PERMEABLE PAVING		TURF		EXISTING TREE TO BE RETAINED



Scale:
1:250 @ A3

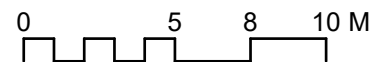

PARK 21W CHANGE ROOMS

ADL25003

Landscape Plan

Planting Palette


Trees	
1	<i>Acacia pycnantha</i> Golden Wattle
2	<i>Allocasuarina verticillata</i> Drooping Sheoak
3	<i>Banksia marginata</i> Silver banksia
4	<i>Callitris gracilis</i> Southern cypress-pine
5	<i>Eucalyptus leucoxylon</i> SA Blue Gum
6	<i>Eucalyptus microcarpa</i> Grey box
Shrubs	
7	<i>Acacia acinacea</i> Round-leaf Wattle
8	<i>Bursaria spinosa</i> Christmas Bush
9	<i>Cullen australasicum</i> Scurf Pea
10	<i>Dodonaea viscosa</i> Sticky Hop Bush
11	<i>Lavatera plebeia</i> Australian Hollyhock
12	<i>Melaleuca brevifolia</i> Short-leaf Honey-Myrtle
13	<i>Myoporum viscosum</i> Sticky Boobialla



1



2

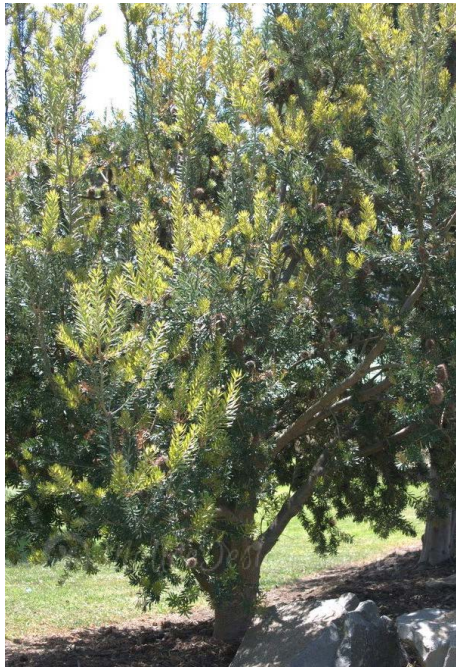

3



4



5



6



7



8



9



10



11



12



13

Planting Palette

Low Shrubs & Groundcovers

1	<i>Chrysocephalum apiculatum</i> Common Everlasting
2	<i>Correa glabra</i> Rock Correa
3	<i>Dianella revoluta</i> Black Anther Flax-lily
4	<i>Enchylaena tomentosa</i> Ruby Saltbush
5	<i>Goodenia amplexans</i> Clasping Goodenia
6	<i>Grevillea lavendulacea</i> Lavender grevillea
7	<i>Hardenbergia violacea</i> Native Lilac
8	<i>Myoporum parvifolium</i> Creeping boobialla
9	<i>Olearia ramulosa</i> Twiggy Daisy Bush
10	<i>Poa labillardieri</i> Common tussock-grass
11	<i>Themeda triandra</i> Kangaroo Grass

Riparian

12	<i>Carex appresa</i> Tall Sedge
13	<i>Carex fascicularis</i> Tassel Sedge
14	<i>Cyperus vaginatus</i> Stiff Flat-sedge
15	<i>Ficinia nodosa</i> Knobby Club-rush
16	<i>Juncus pallidus</i> Pale Rush
17	<i>Lomandra multiflora</i> Mat-rush



1



2



3



4



5



6



7



8



9



10



11



12



13



14



15



16



17