

LEGEND

- E EXISTING UNDERGROUND ELECTRICAL CABLE
- X EXISTING OVERHEAD ELECTRICAL CABLE
- G EXISTING UNDERGROUND GAS SERVICE
- W EXISTING UNDERGROUND WATER SERVICE
- SW EXISTING STORM WATER DRAIN
- T EXISTING UNDERGROUND TELECOMMUNICATIONS CABLE
- TS EXISTING UNDERGROUND TRAFFIC SIGNAL CABLE

- EXISTING TREE
- EXISTING MAJOR CONTOUR
- EXISTING MINOR CONTOUR
- SIGN - EXISTING
- KERB RAMP - EXISTING

- PAVEMENT TYPE A - AREA xxxm²
- PAVEMENT TYPE B - AREA xxxm²
- PAVEMENT TYPE C - AREA xxxm²
- PAVEMENT TYPE D - AREA xxxm²
- KERB AND GUTTER - BARRIER


- GARDEN BED - REFER SHEETS 91-96 FOR DETAILS
- TREE - REFER SHEETS 93-96 FOR DETAILS

Proposed Tree Removal - Hutt Street Entry Statement 2023

- Trees proposed for definite removal
- Trees proposed for likely removal

Notes:


1. The location of mature trees has strongly informed the proposed alignment of pathways for this project in a preliminary design phase.
2. The small trees (14) and large shrubs (3) proposed for removal due to proximity to the proposed pathways are generally in a compromised form and/or poor health. Further trees will require deadwooding and strategic pruning by an arborist. New plantings, including fourteen (14) street trees, are proposed within the area.
3. An arborist will undertake a thorough assessment of trees within (and immediately adjacent) the project site and provide specifications to the project team for a) supporting ongoing tree health, and b) protective measures during construction.

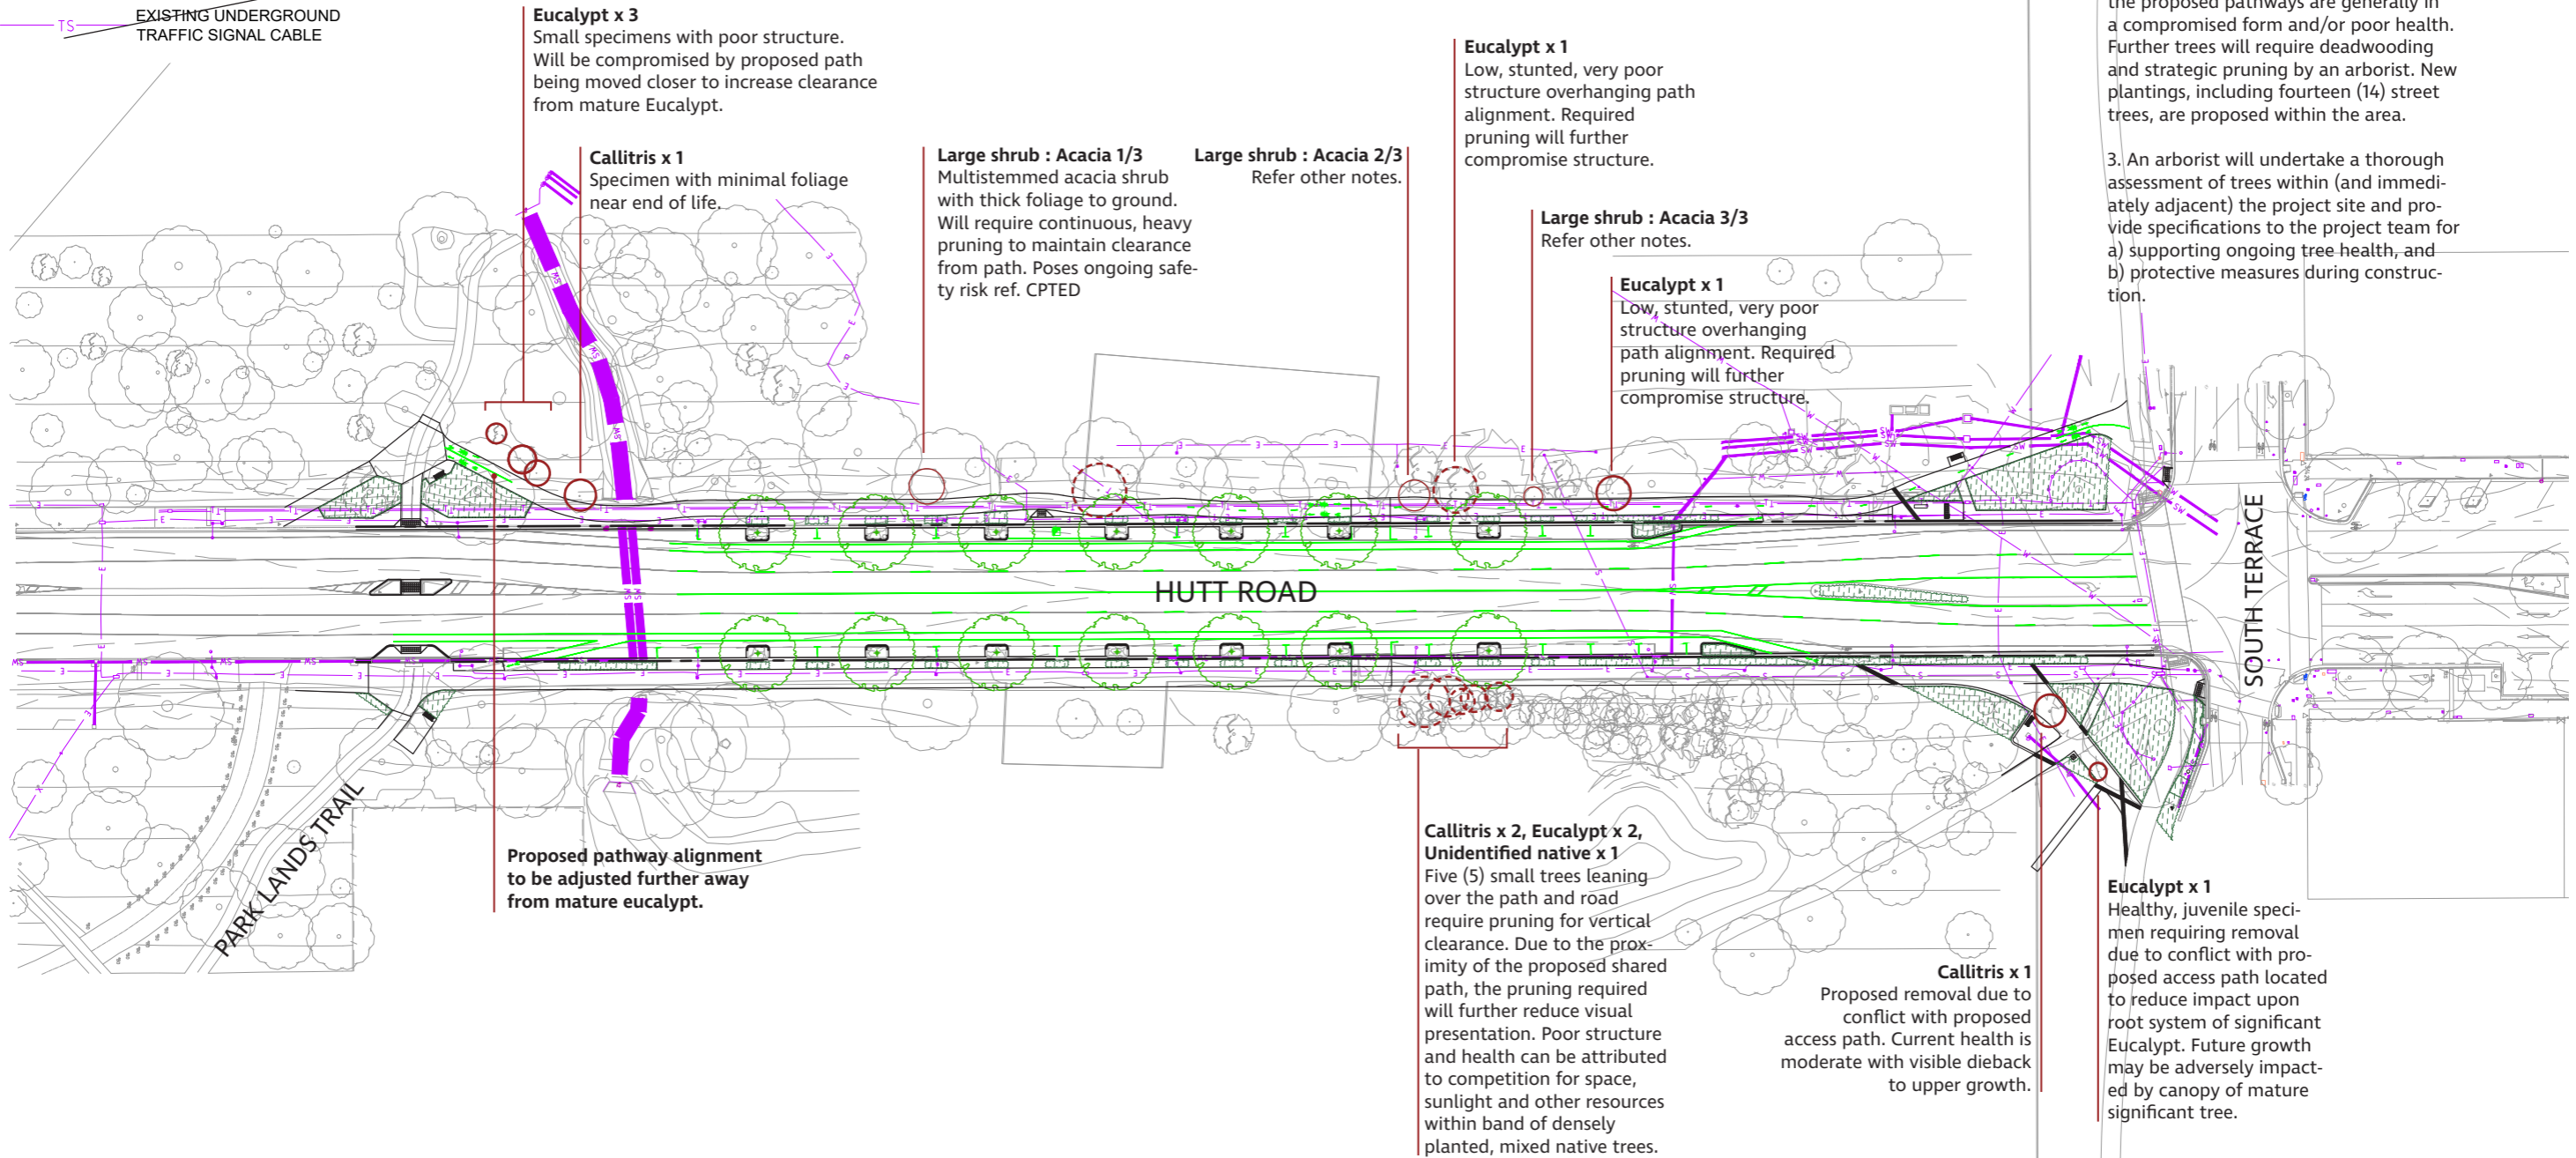

LAYOUT PLAN 1
SCALE 1:500

PRELIMINARY - NOT FOR CONSTRUCTION

DESIGNED	AK	DATE	Aug-22
DESIGN CHECK	FB	DATE	Aug-22
DRAWN	AK	DATE	Aug-22
DRAWN CHECK	FB	DATE	Aug-22

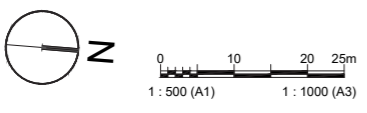

SELF CHECK	
INITIALS	
DATE	

CoA TECHNICAL SERVICES									
ORIG	DRAFT CHECK	ENG CHECK	L/ARCH CHECK	TRAFF CHECK	BACK DRAFT	BACK CHECK	QA	APPROVED	
INITIALS									
DATES									

PRELIMINARY REVISIONS			
No.	DESCRIPTION	BY	DATE
A	FOR SKETCHING	AK	25/08/2022

HUTT STREET ENTRY STATEMENT
BETWEEN CARRINGTON STREET to HUTT ROAD

FOR SKETCHING ONLY

CoA USE

PROJECT ASSET MANAGER DESIGN TEAM LEADER PROJECT MANAGER

CoA PROJECT NUMBER	X155
SCALE	1:500
NUMBER OF SHEETS	1
ORIGINAL SHEET SIZE	A1
REVISION	A
DRAWING SET NUMBER	21186-Z110
SHEET	901

COA PLOTSTAMP: 19/01/2023 3:25 PM