

SOUTH AUSTRALIAN
MOTOR SPORT ACT 1984
AS AMENDED


Boundary of the declared area
Hundred of Adelaide
County of Adelaide

The boundary of the declared area is shown 

Town Acre shown as T.A 356


Certified Correct

.....
Surveyor General

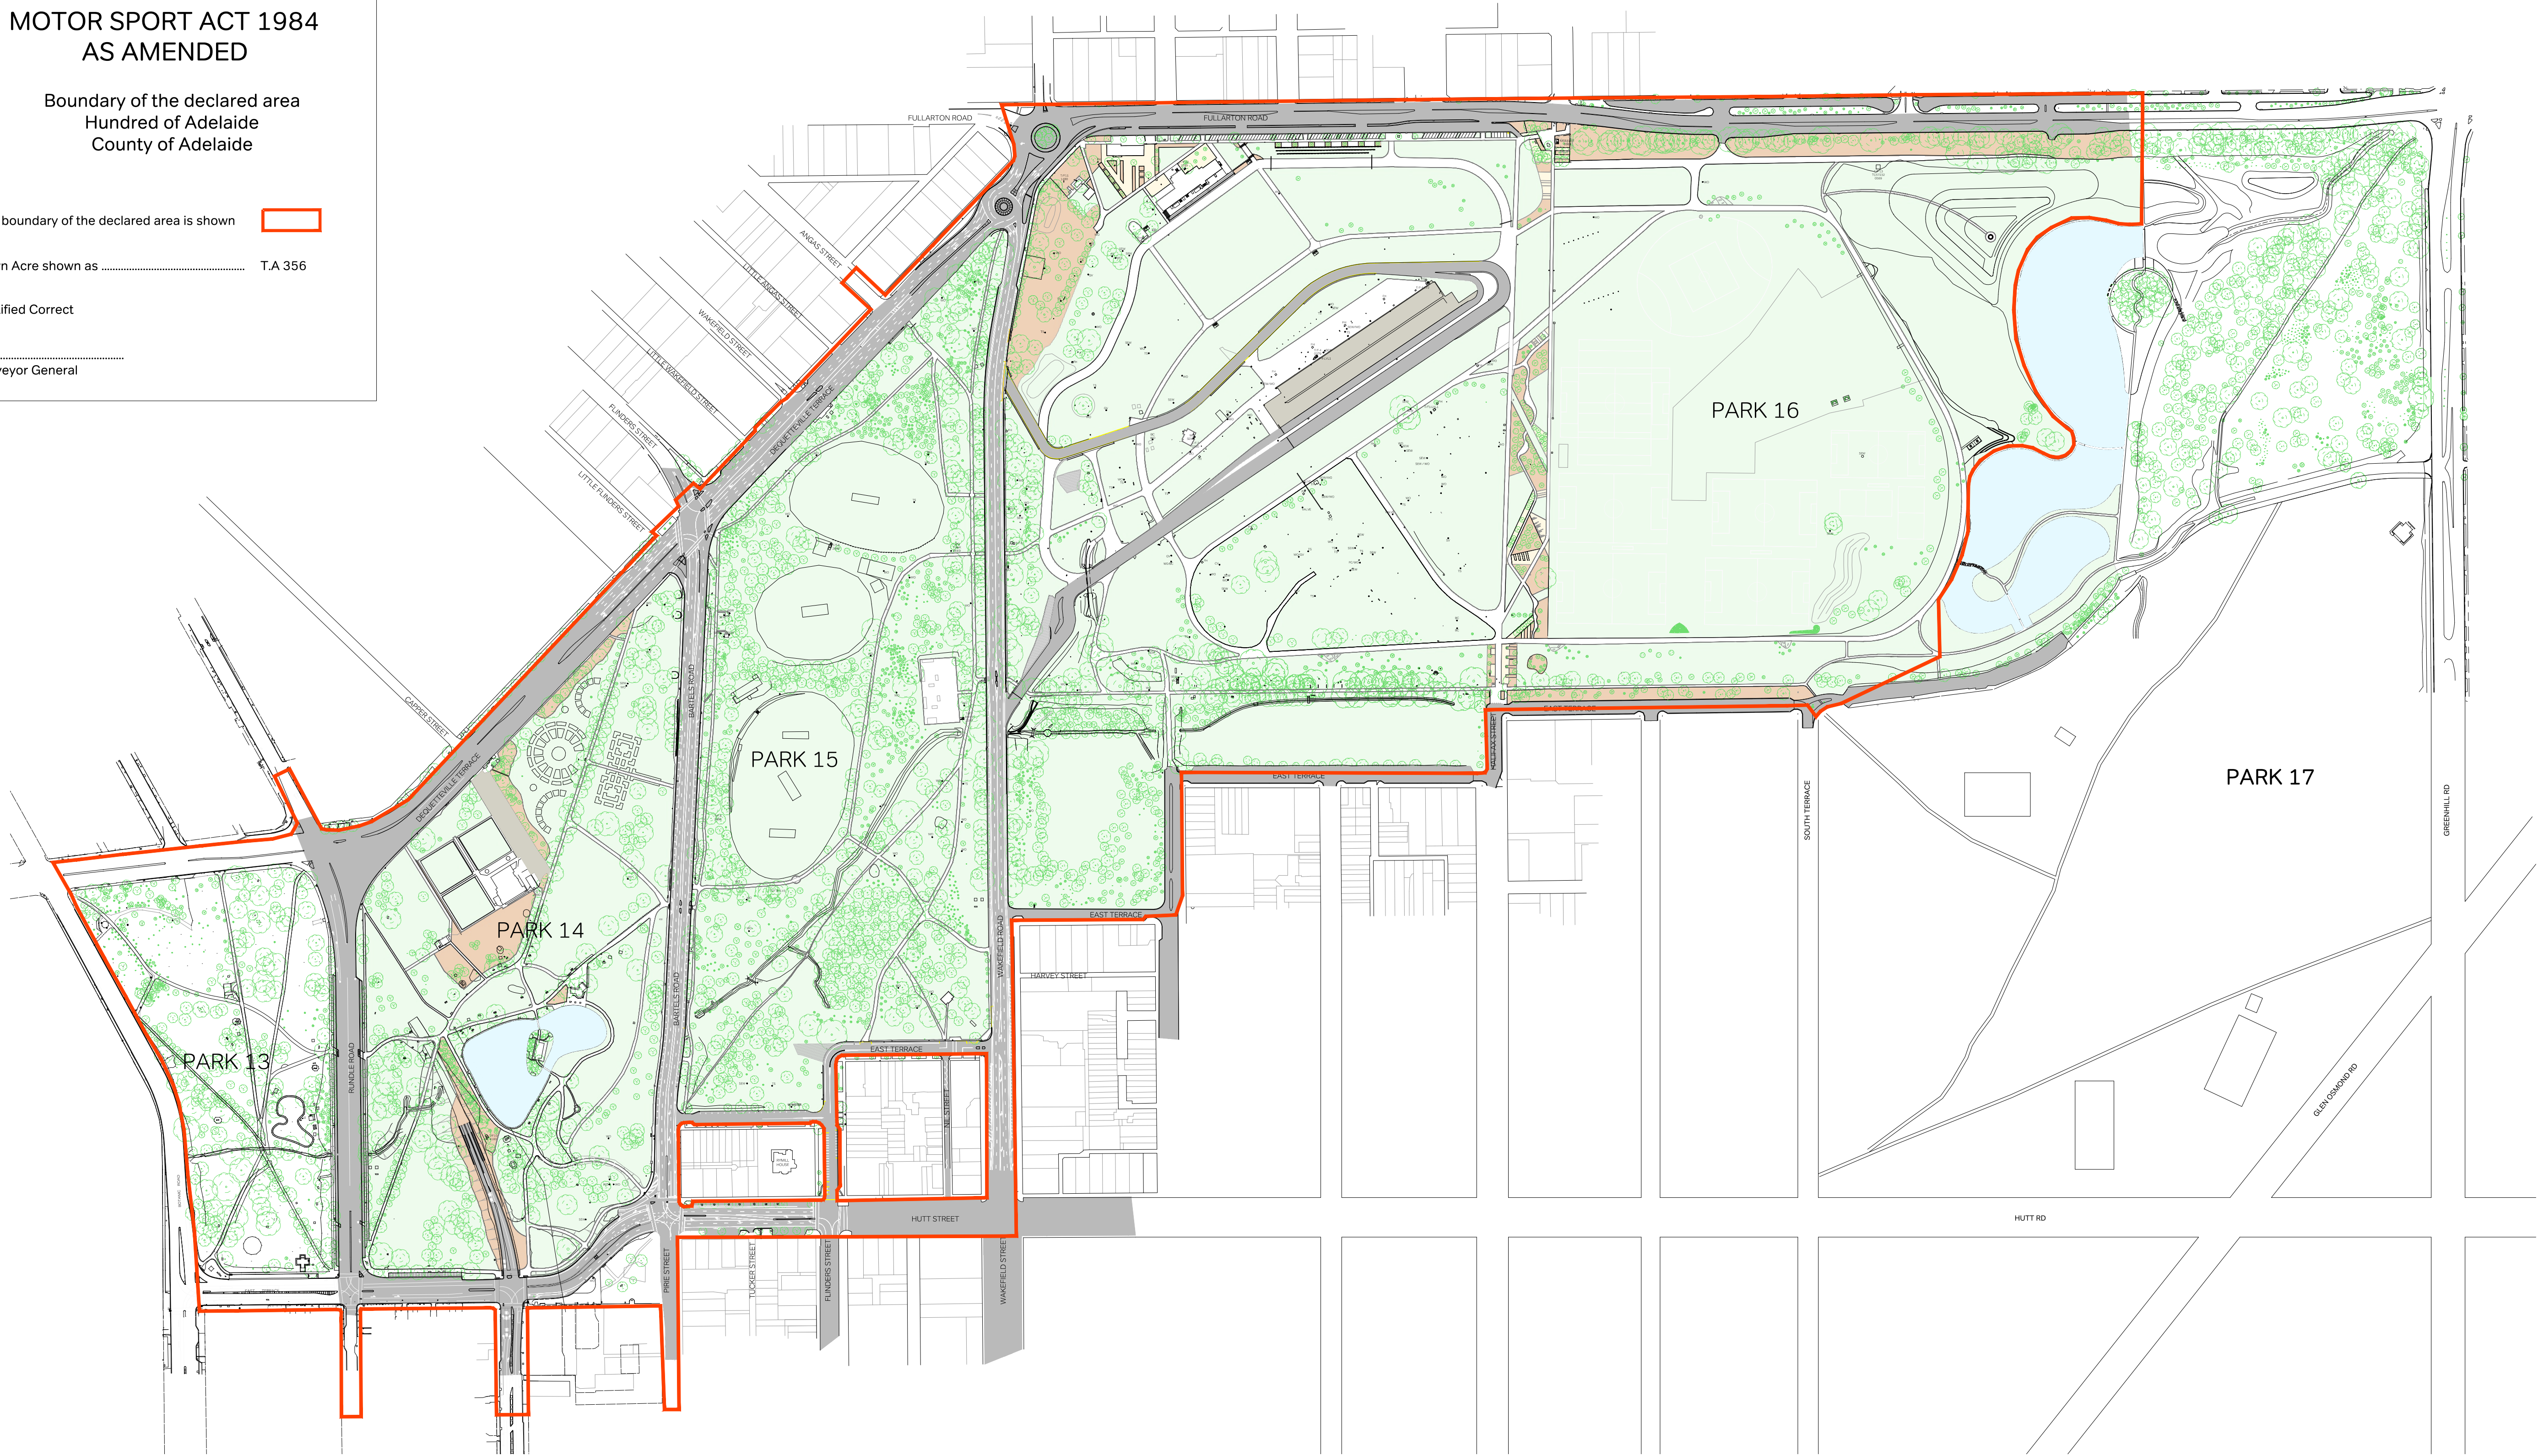

LEGEND

 DECLARED AREA BOUNDARY

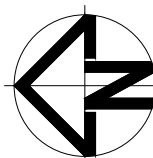

Key Plan

CLIENT



Government of South Australia
South Australian Motor
Sport Board

N/A

DESIGNER
L.Weber

REVIEWER
E.Smart

APPROVER
E.Smart

PROJECT

Adelaide Circuit Modifications
Adelaide
South Australia

TITLE

Declared Area



T +61 7 5668 9677 www.iedm.com.au

DWG No. PROJECT No. REVISION

K018 26050 07

© COPYRIGHT RESERVED